

24-26 September 2024

Riyadh International Convention and Exhibition Center - (RICEC)





Saudi Smart Cities

Global Water Expo

Saudi Infrastructure Expo

Saudi Infrastructure Expo

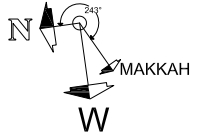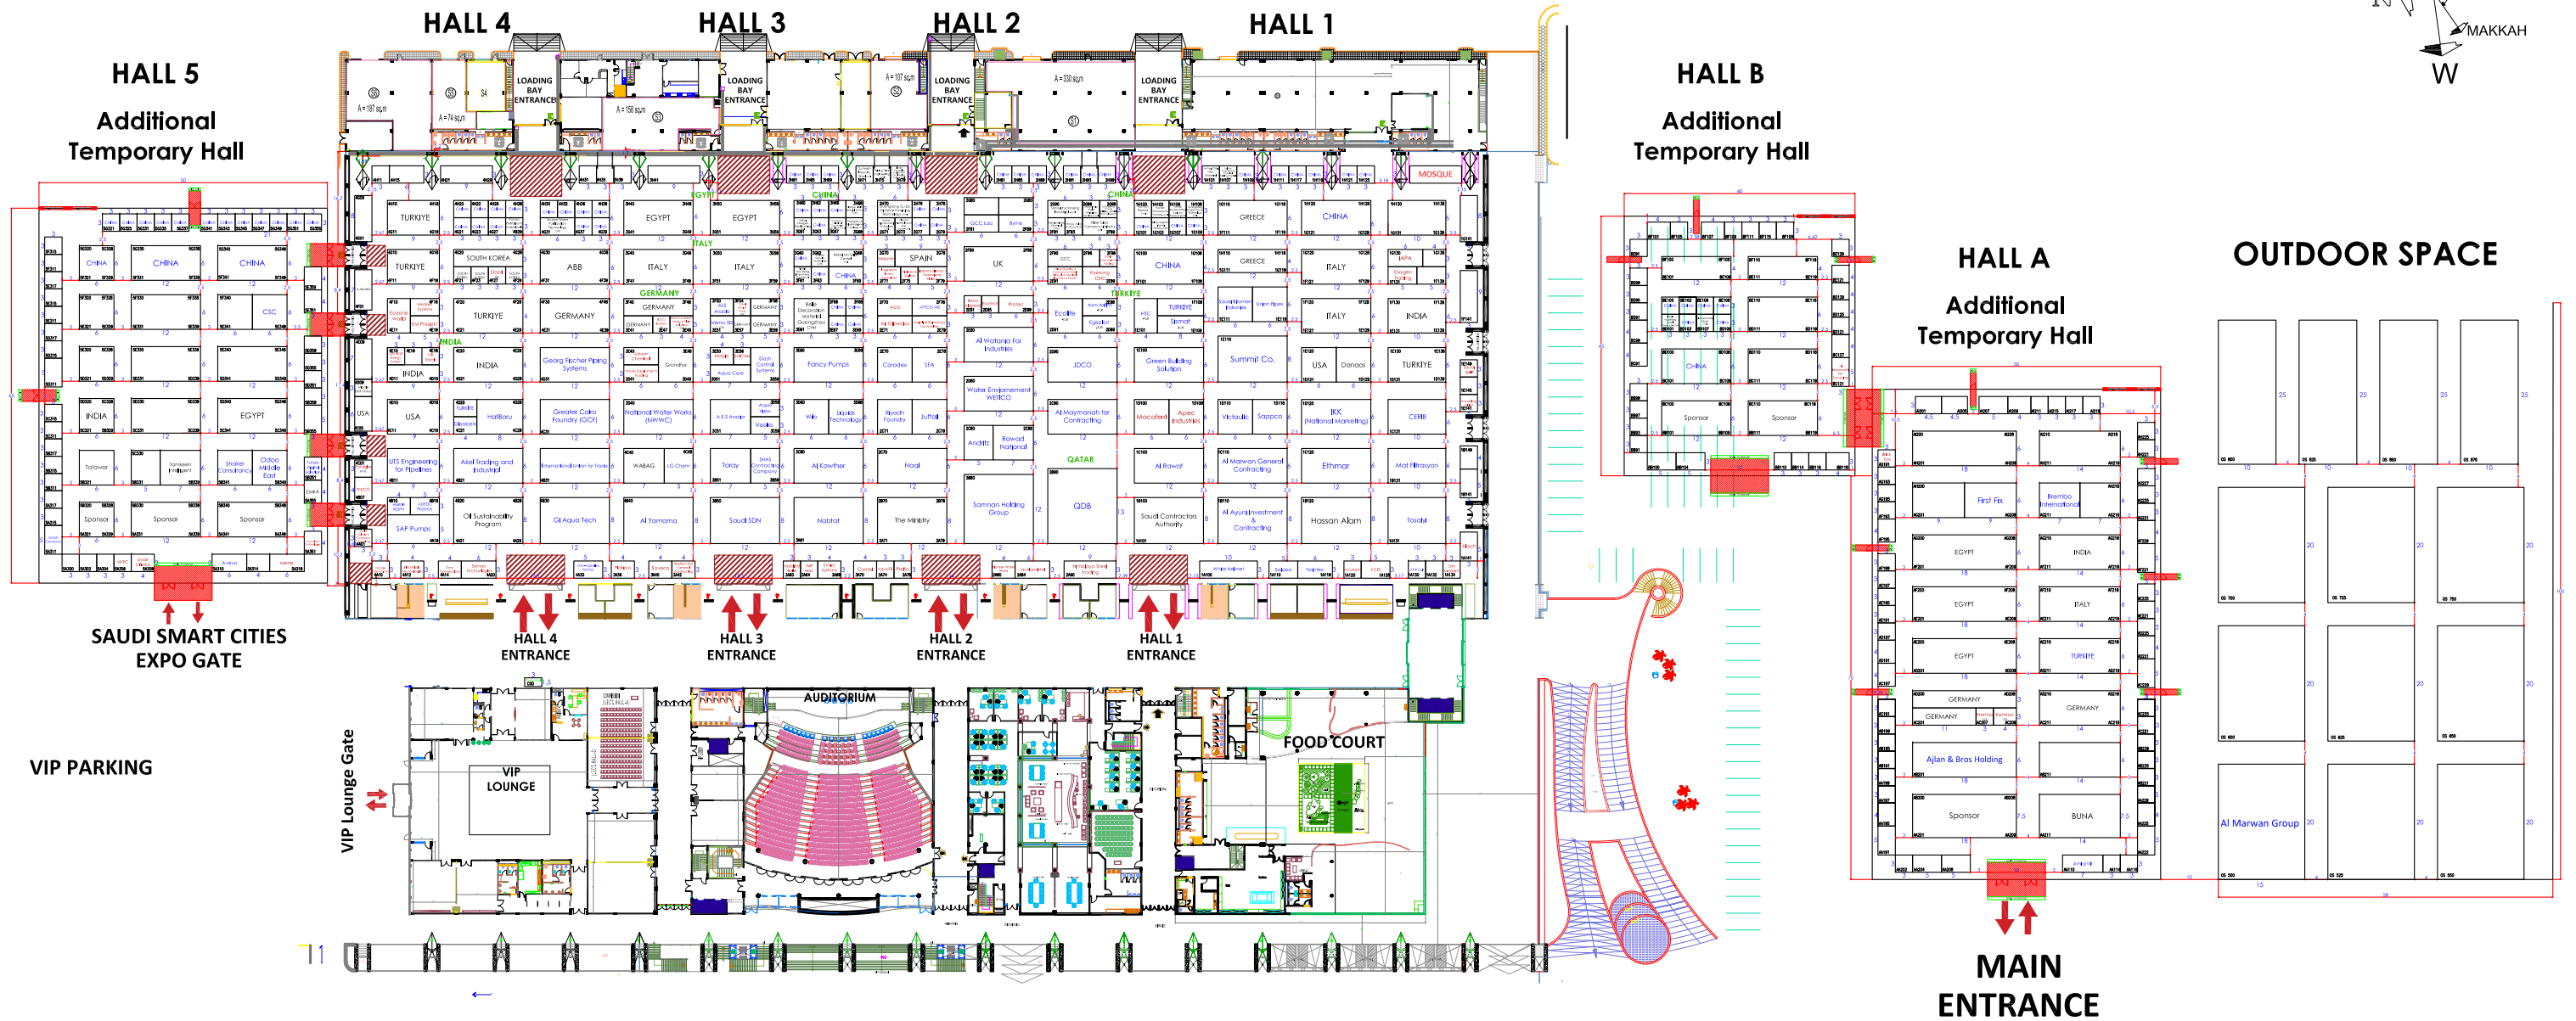

DWG. TITLE:
GROUND FLOOR PLAN
SCALE : - 1: 700

FACILITY:
MAIN BLDG.

C:\Users\nahFoz\Desktop\RICEC_logo.jpg

PARKING